




SURVEYED		APPROVED	DATE
DESIGNED			
DRAWN			
CAD			March 2010
CHECKED			
REVISION	CHANGES	CHECKED	DATE
A	Issued for Approval	RJM	03/2010
B	Alluvium clay filling over mudstone	RJM	03/2010
C	Liner Protection Layer amended	RJM	04/2010

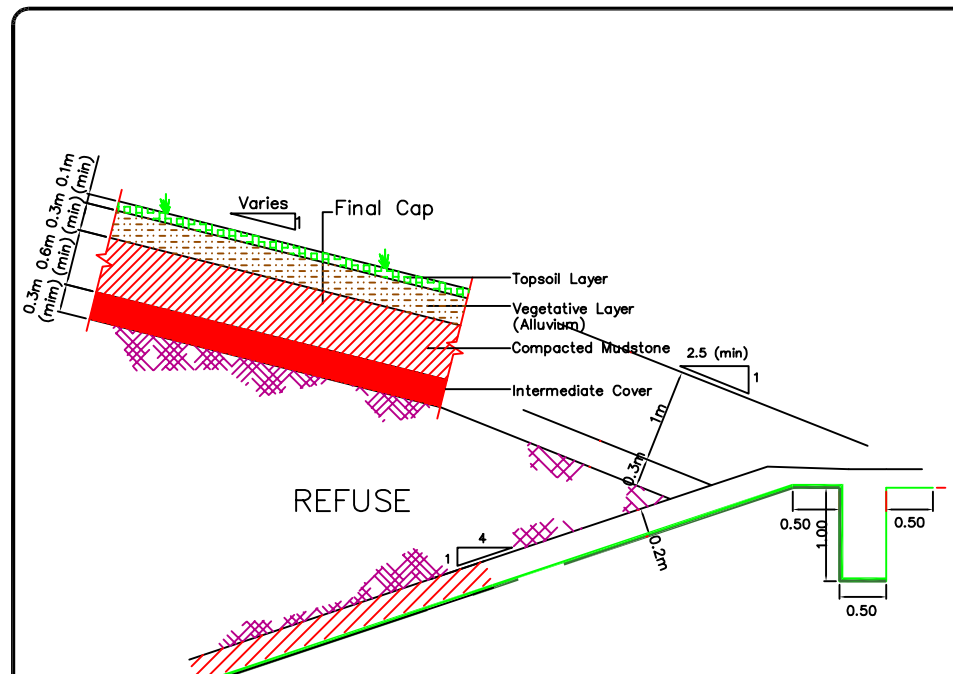

LINER EDGE DETAIL

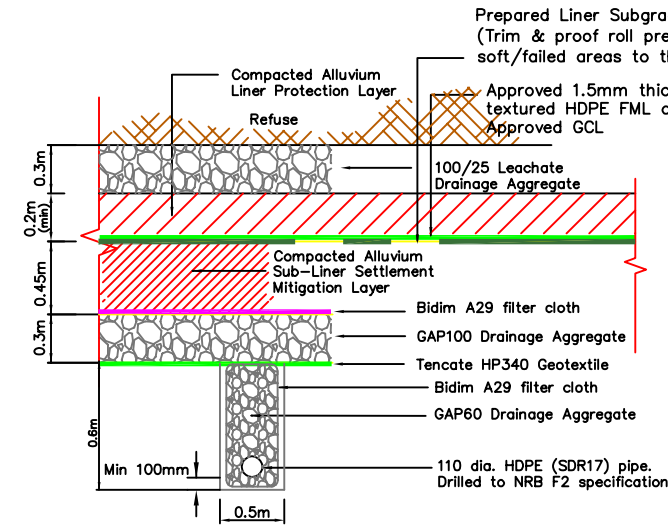


LINER OVER ALLUVIUM SEDIMENTS

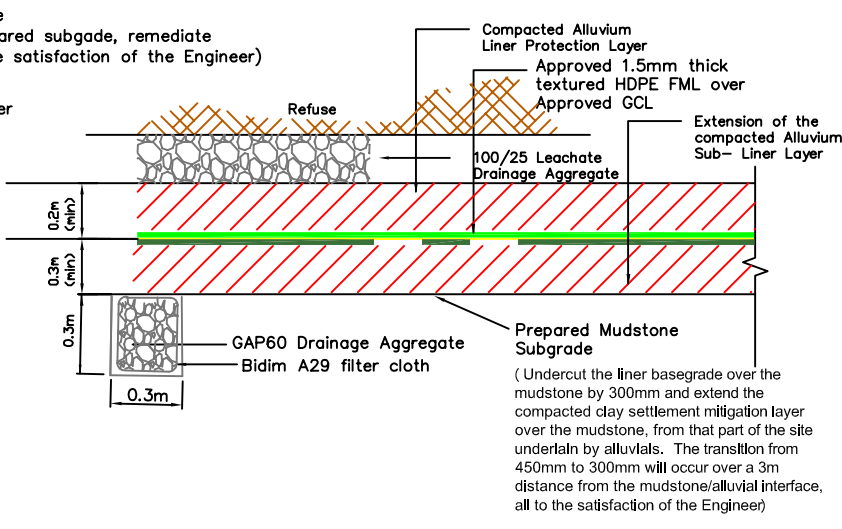

LINER OVER WEATHERED MUDSTONE

NOTES

1 Leachate drainage aggregate 100 / 25, or other sizes range as approved by the Engineer.

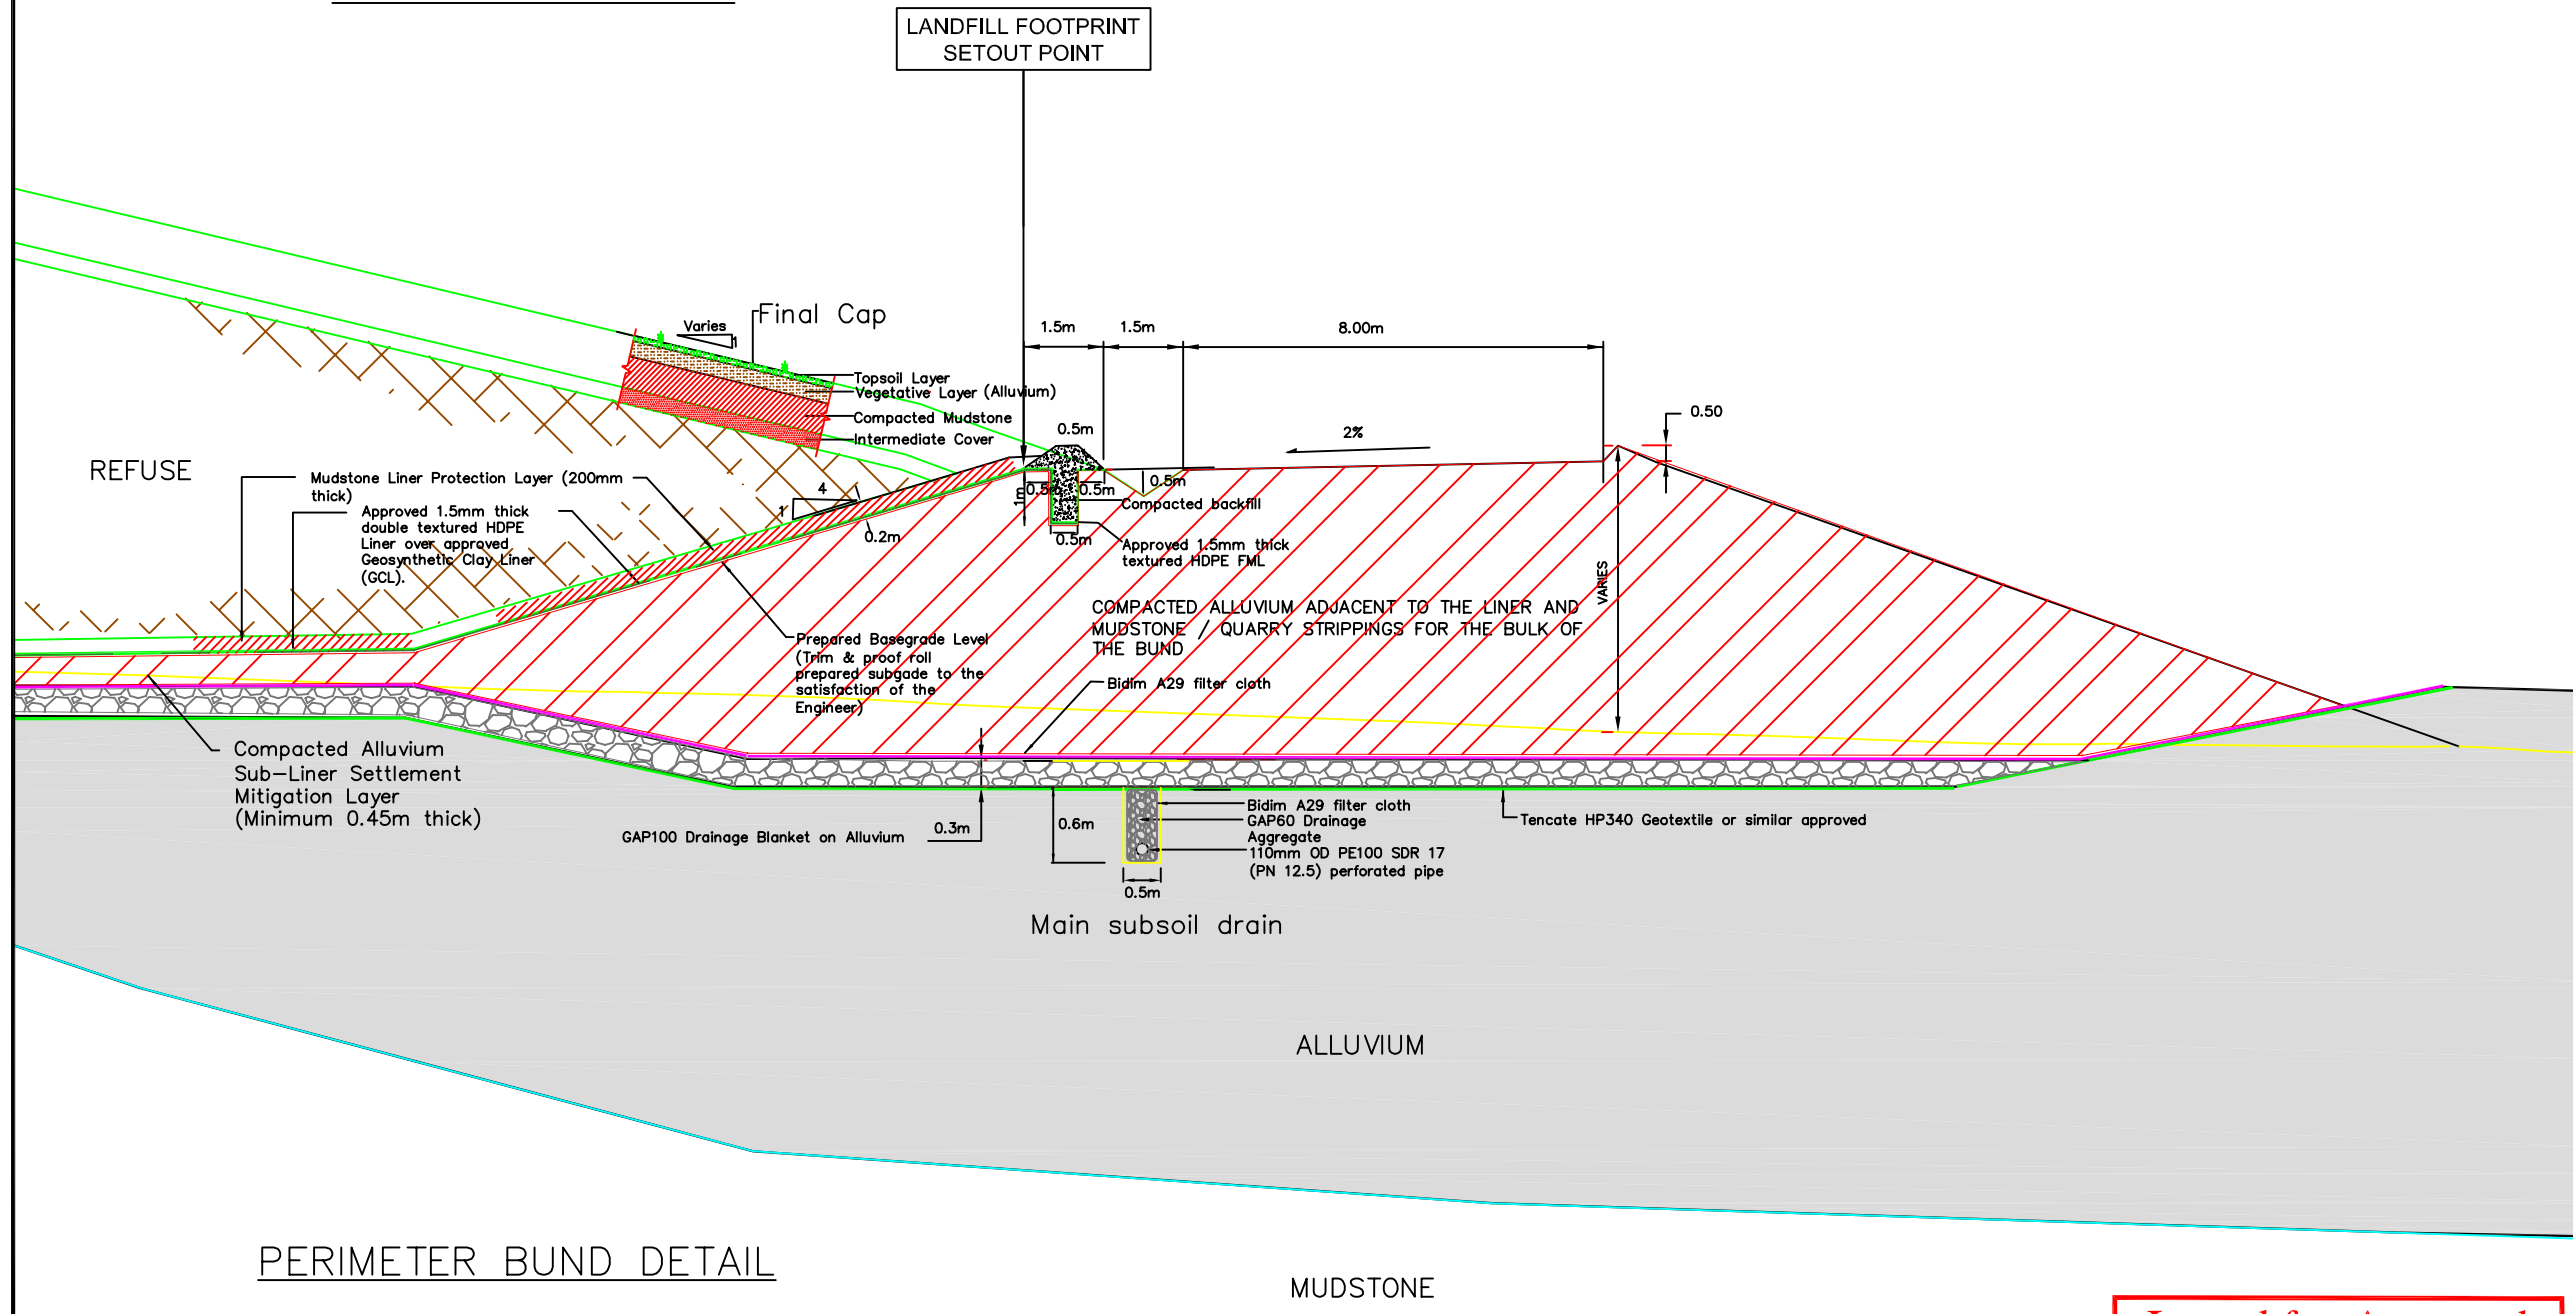

PERIMETER BUND DETAIL



CLIENT
QUAY CONTRACTING

PROJECT
PUWERA LANDFILL (STAGE 1), WHANGAREI

TITLE
LINER DETAILS 1



• CONSULTING ENGINEERS
 • RESOURCE MANAGERS
 • ENVIRONMENTAL CONSULTANTS
 • SURVEYORS & PLANNERS

152 KOLMAR ROAD, PAPATOETOE
 PO BOX 23-273
 TEL+64-9-278 7078
 FAX: PAPATOETOE +64-9-278 3697

WILLIAMS ROAD, PAIHIA
 PO BOX 154
 TEL+64-9-402-7838
 FAX: PAIHIA +64-9-402 7838

Issued for Approval

The copyright of this design and drawing is vested in Fraser Thomas Ltd, unless otherwise indicated.

SCALE **N.T.S** (A3)
 DRAWING No: **60826/ STG1 / 14 C** REVISION

SHEET of